



FOOTPATH REGISTRATION - HEATH FARM, HEATH LANE, NORTH LEIGH, WITNEY. OXFORDSHIRE. OX29 6RS

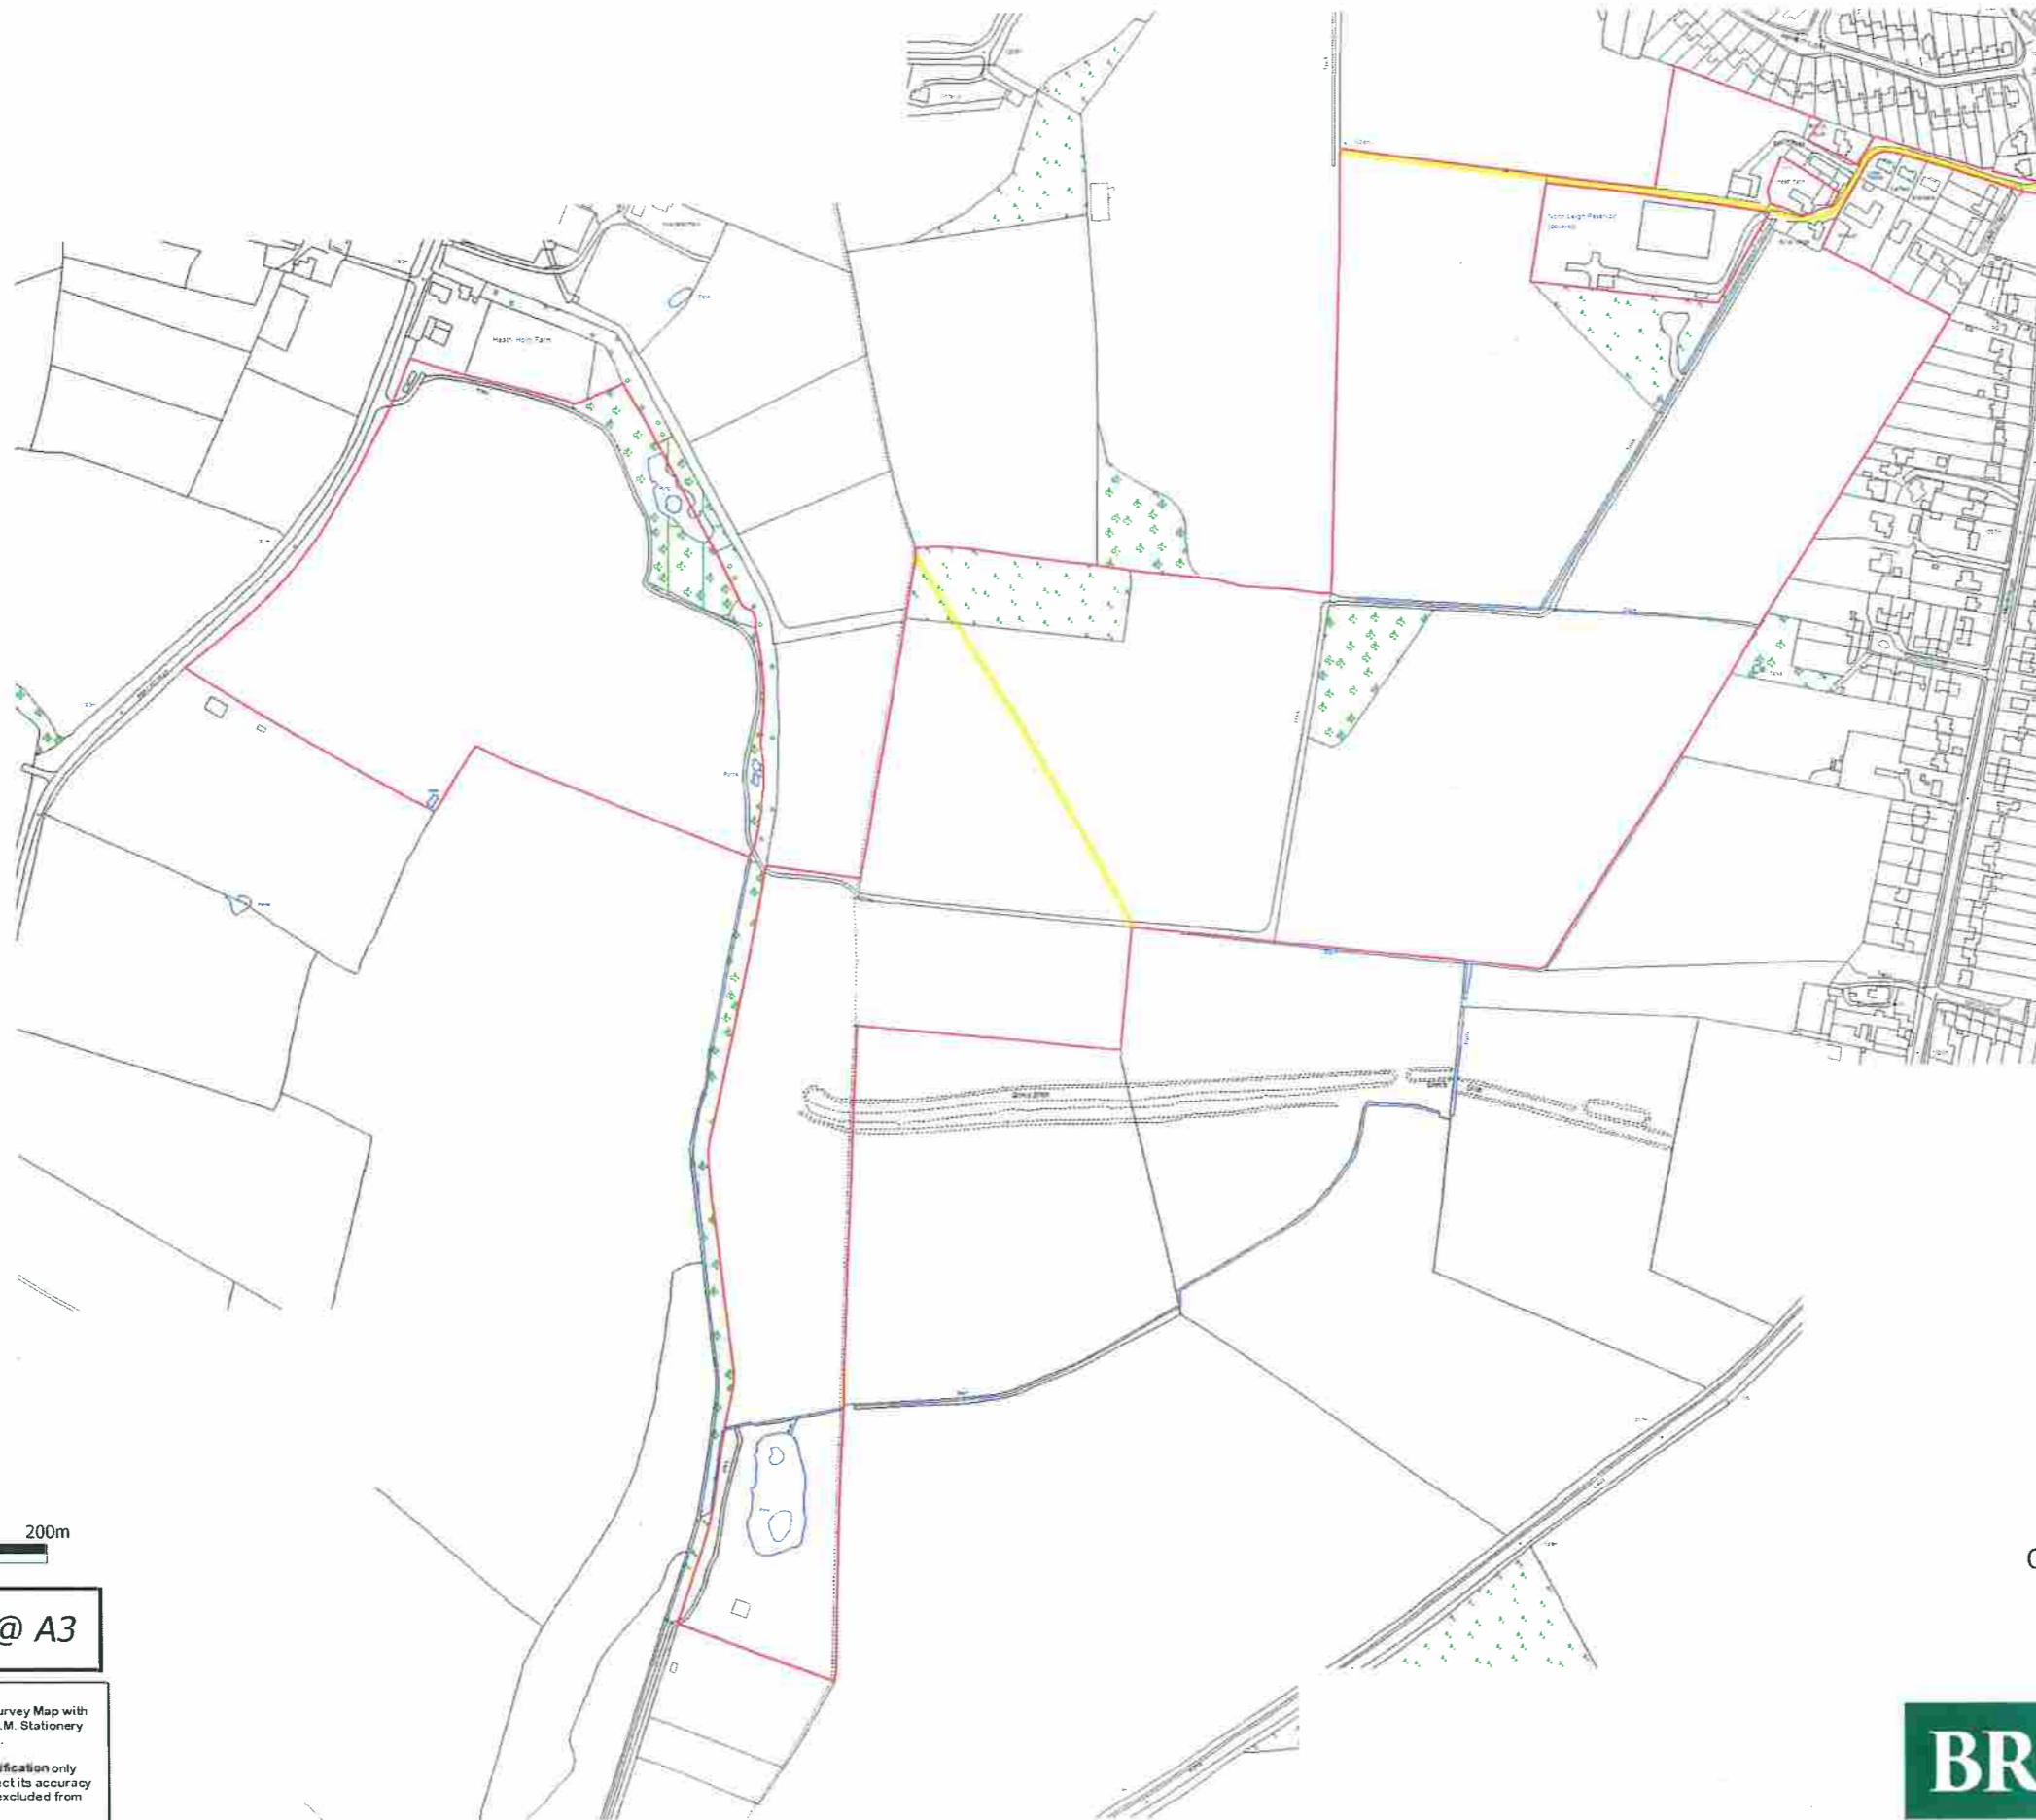

RECEIVED 29 JAN 2020

FOOTPATH

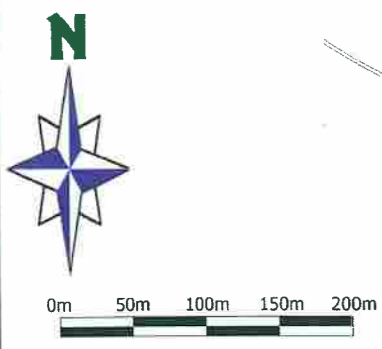

Scale 1 : 5 000 @ A3

NOTE - Reproduced from the Ordnance Survey Map with the sanction of the Controller of H.M. Stationery Office. Crown Copyright reserved.
NOTE - Published for the purpose of identification only and although believed to be correct its accuracy is not guaranteed. It is expressly excluded from any contract.

Tel: 01295 273555
Castle Link, 33 North Bar Street, Banbury
Oxfordshire. OX16 0TH
www.brown-co.com

PLAN NO. DAJ/ 66166(iii)gn - 23.11.2018

